



Site B Fencing Locations

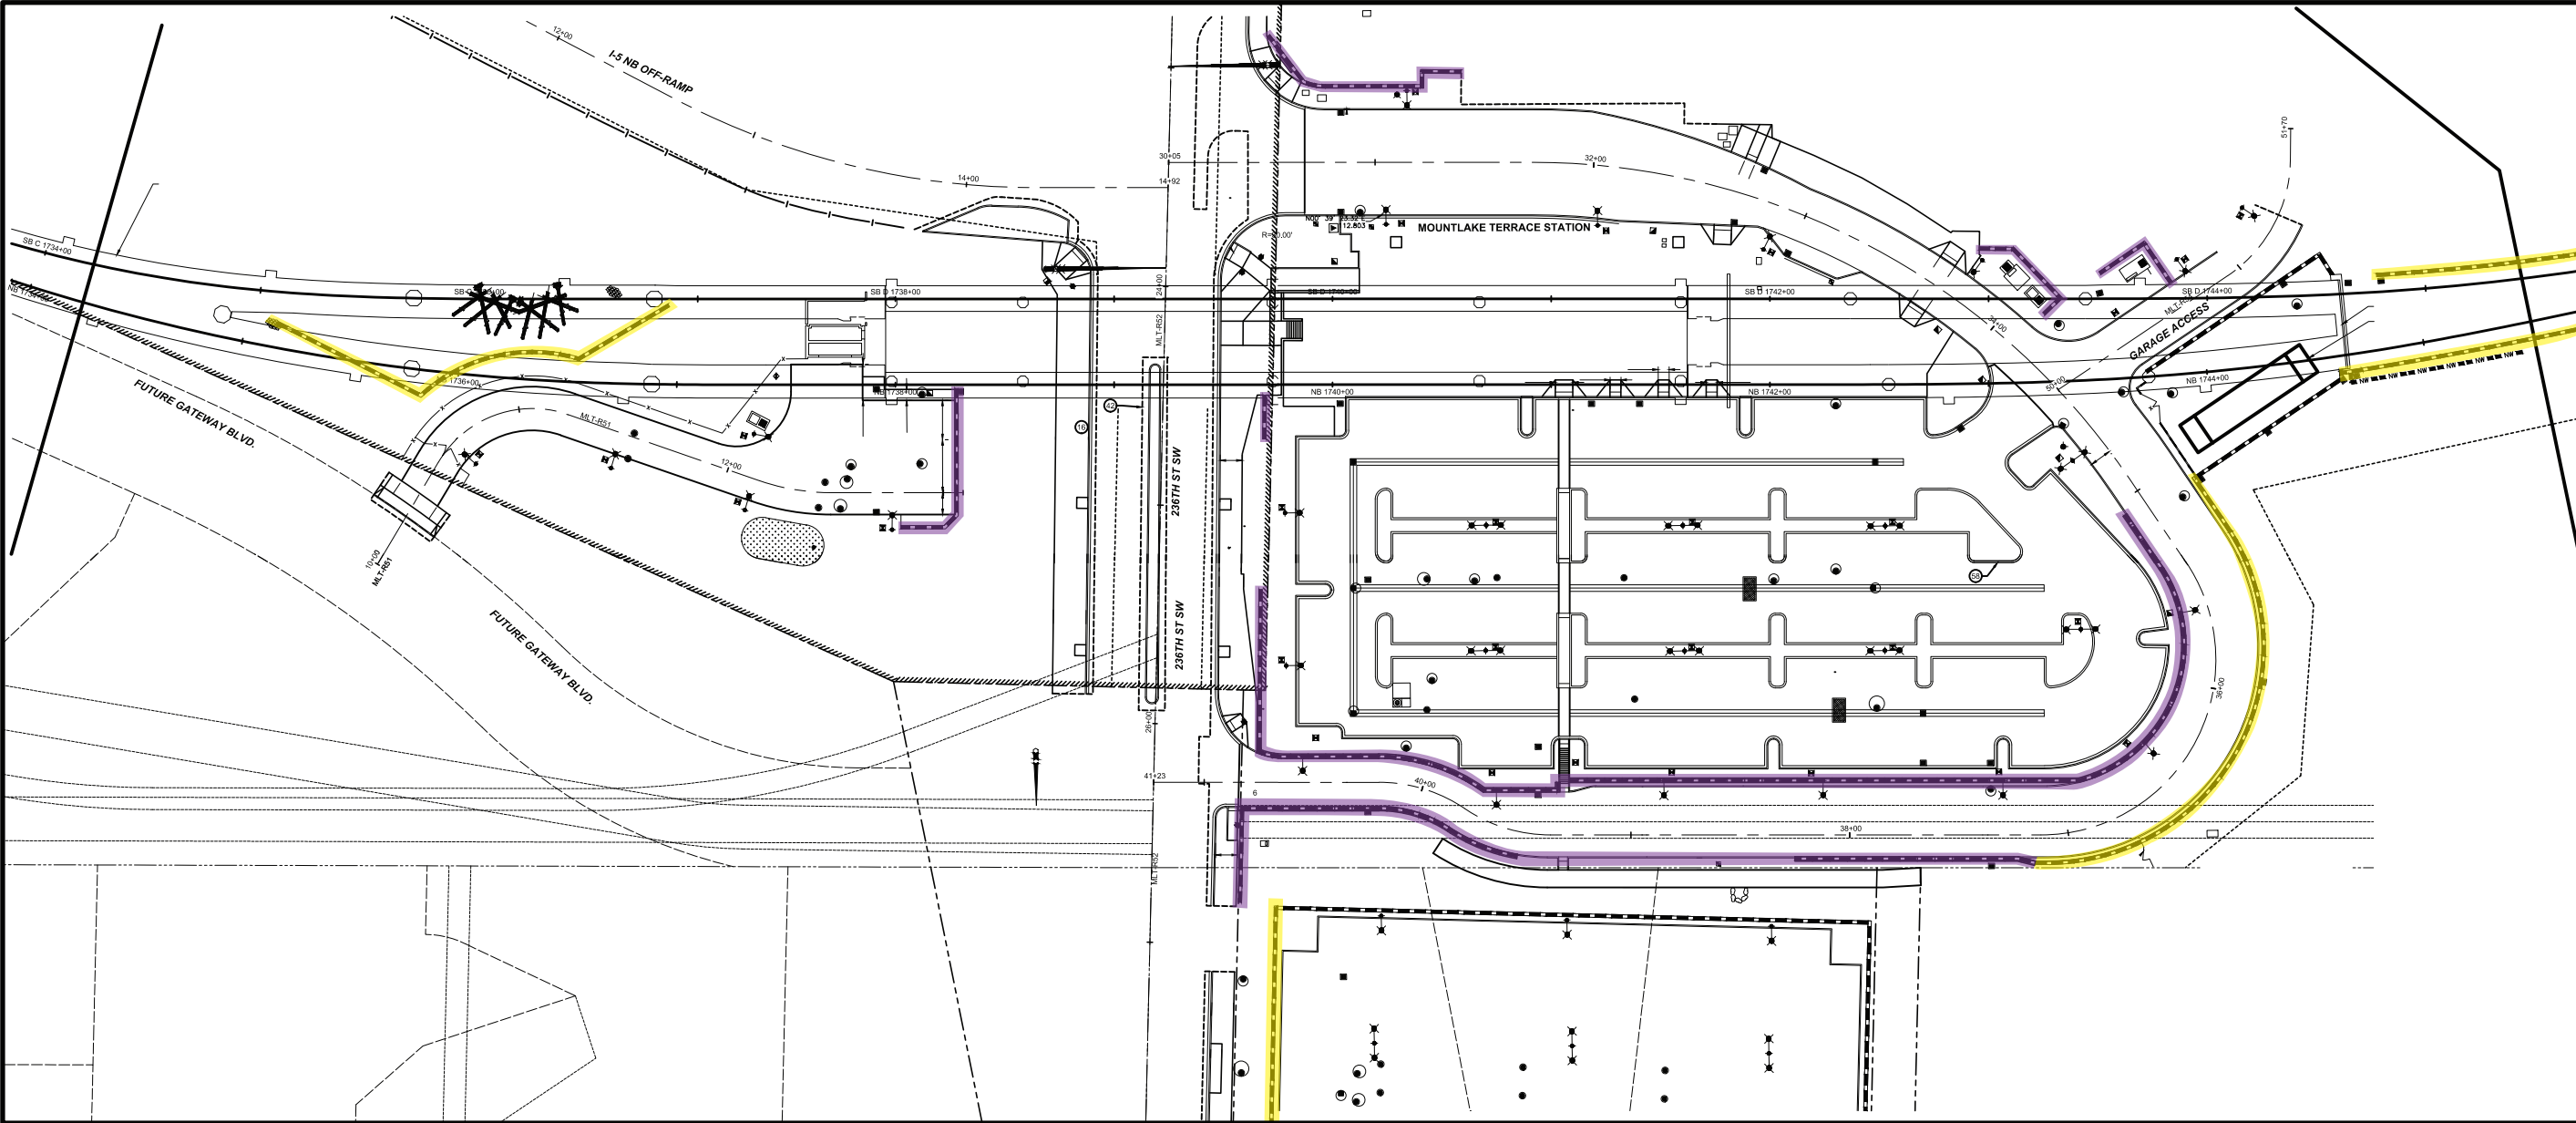

-  Location of Black Vinyl-Coated Chain Link Fencing
-  Location of Wrought Iron Style Fencing